


DEPTH	BAR	SPACING
4 TO 8'	#3	@ 16"
8 TO 12'	#5	@ 12"
12 TO 16'	#5	@ 8"

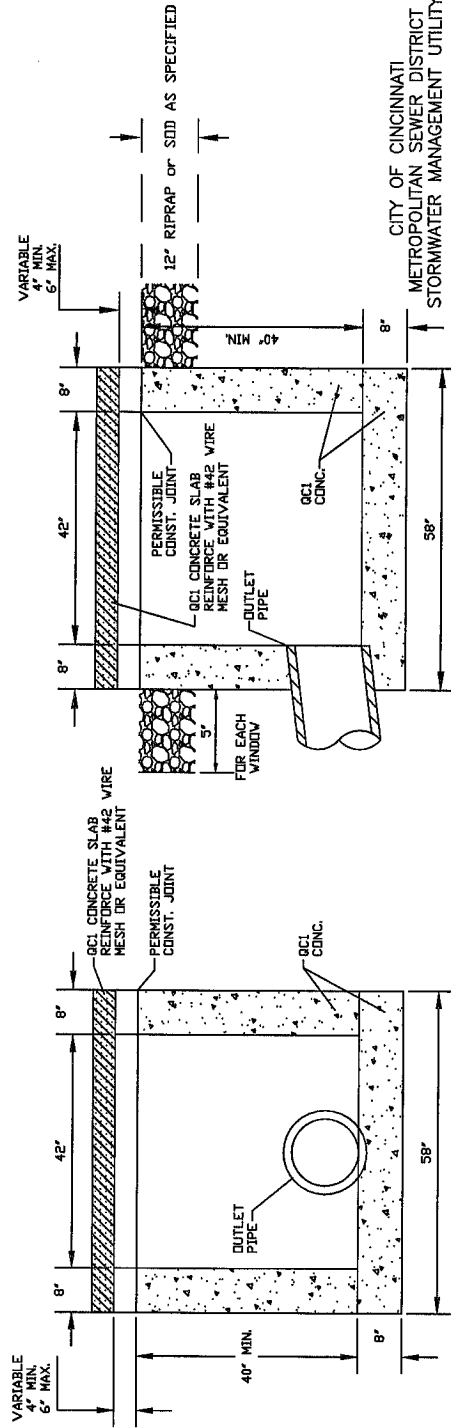

CITY OF CINCINNATI
METROPOLITAN SEWER DISTRICT
STORMWATER MANAGEMENT UTILITY

STANDARD DITCH INLET MANHOLE TYPE "B"

NO SCALE
APPROVED *[Signature]* AUGUST, 2014
SMU CHIEF ENGINEER

ACC. NO. 120283